


# SEYMOUR ESTATES


THE ASHWOOD A -1790



ELEVATION A

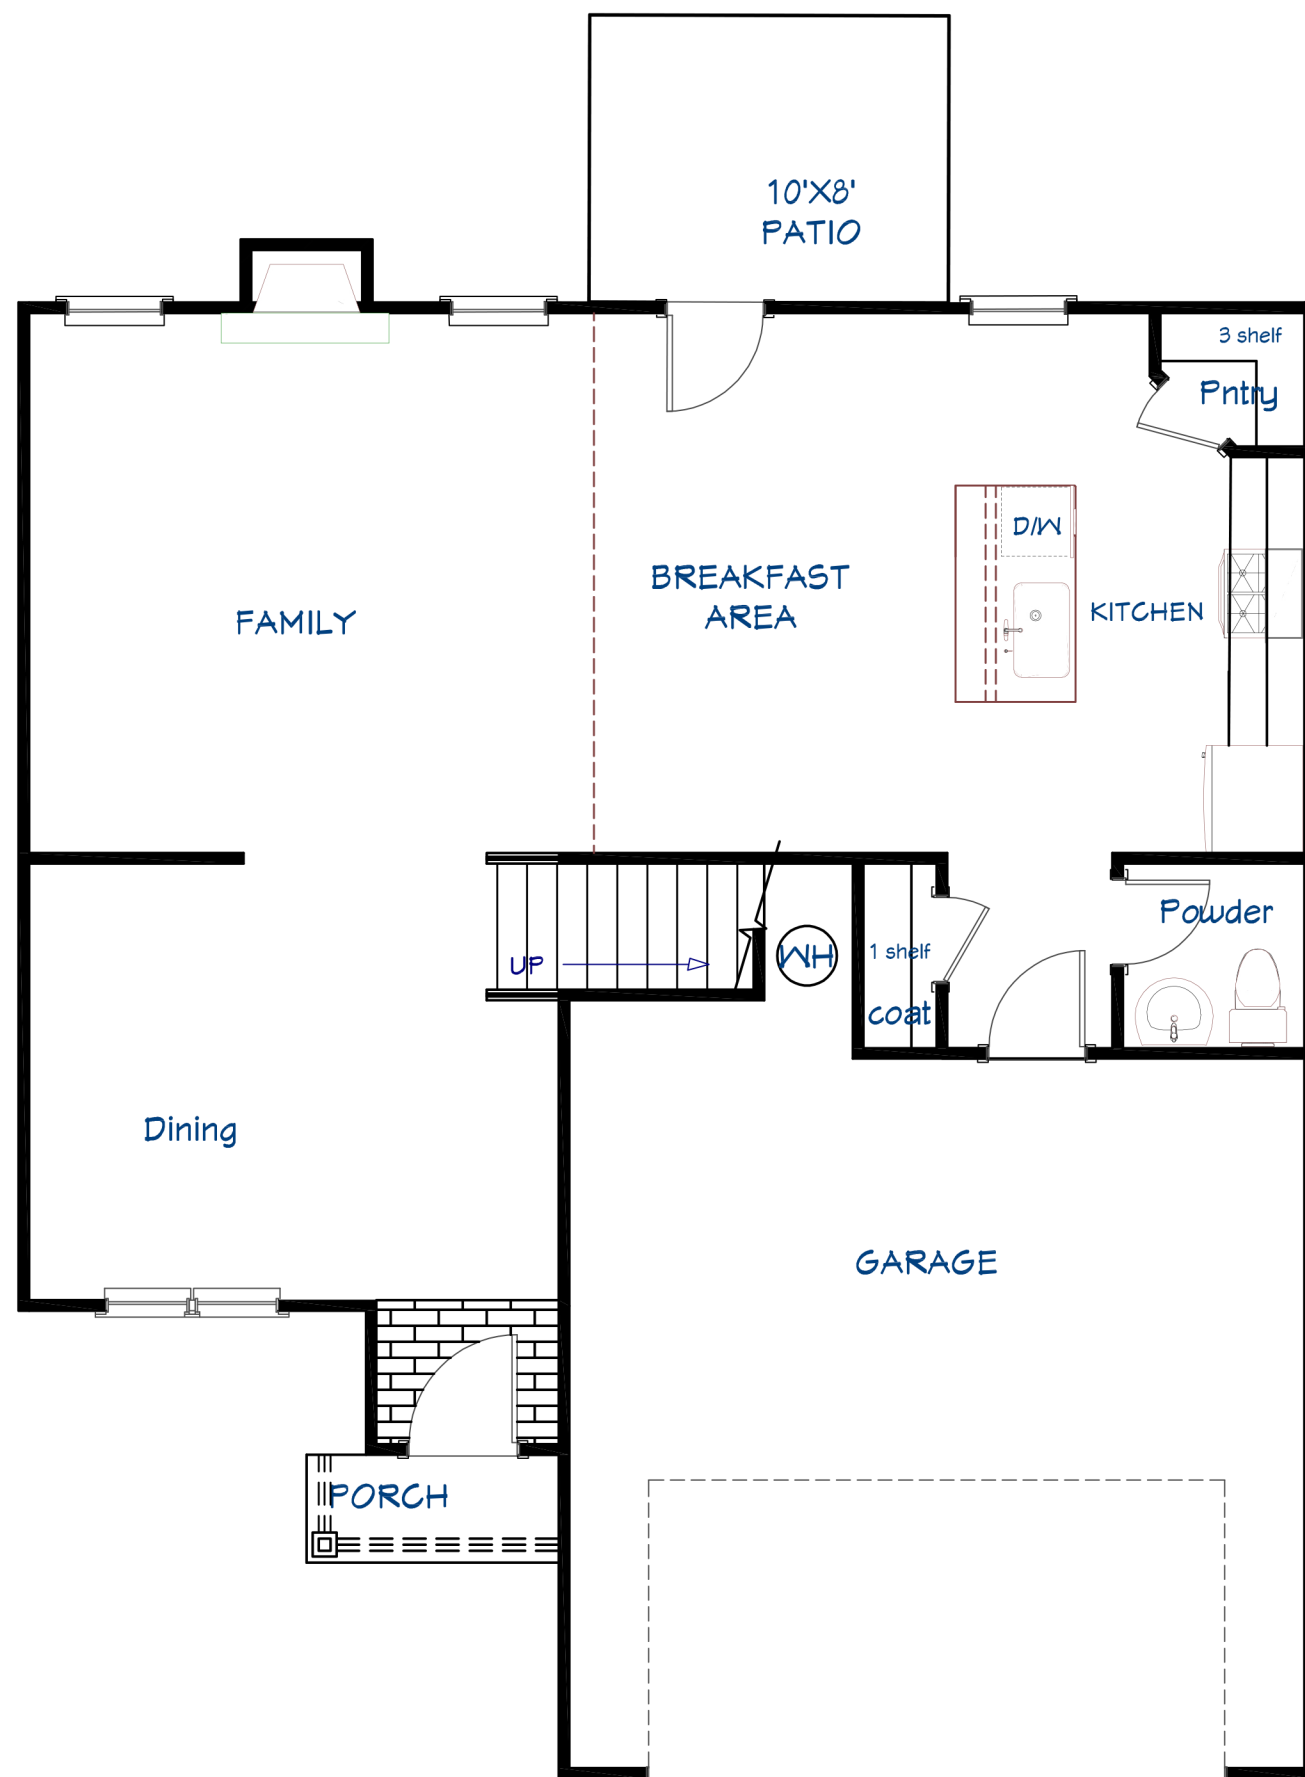

FIRST FLOOR PLAN

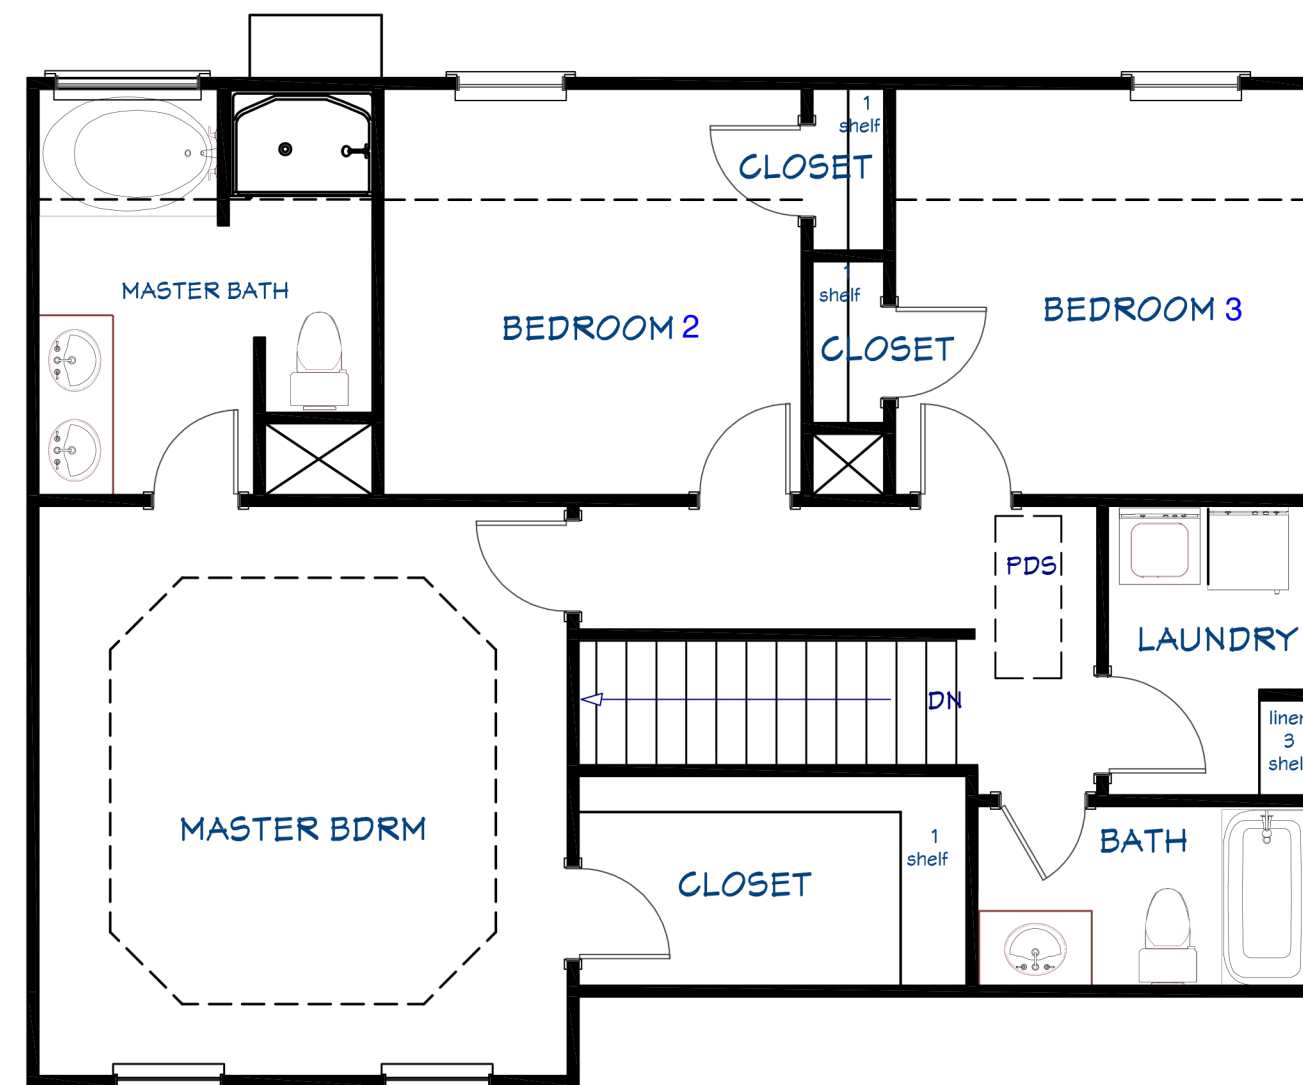

SECOND FLOOR PLAN



301 Highway 138 SE, Suite A  
Jonesboro, GA 30238  
(770) 210-2277  
www.sunrisebuilders.net